



1 PROPOSED NORTH ELEVATION (5th STREET ELEVATION) 0 1 5 10 20 40 FT

2 PROPOSED WEST ELEVATION 0 1 5 10 20 40 FT

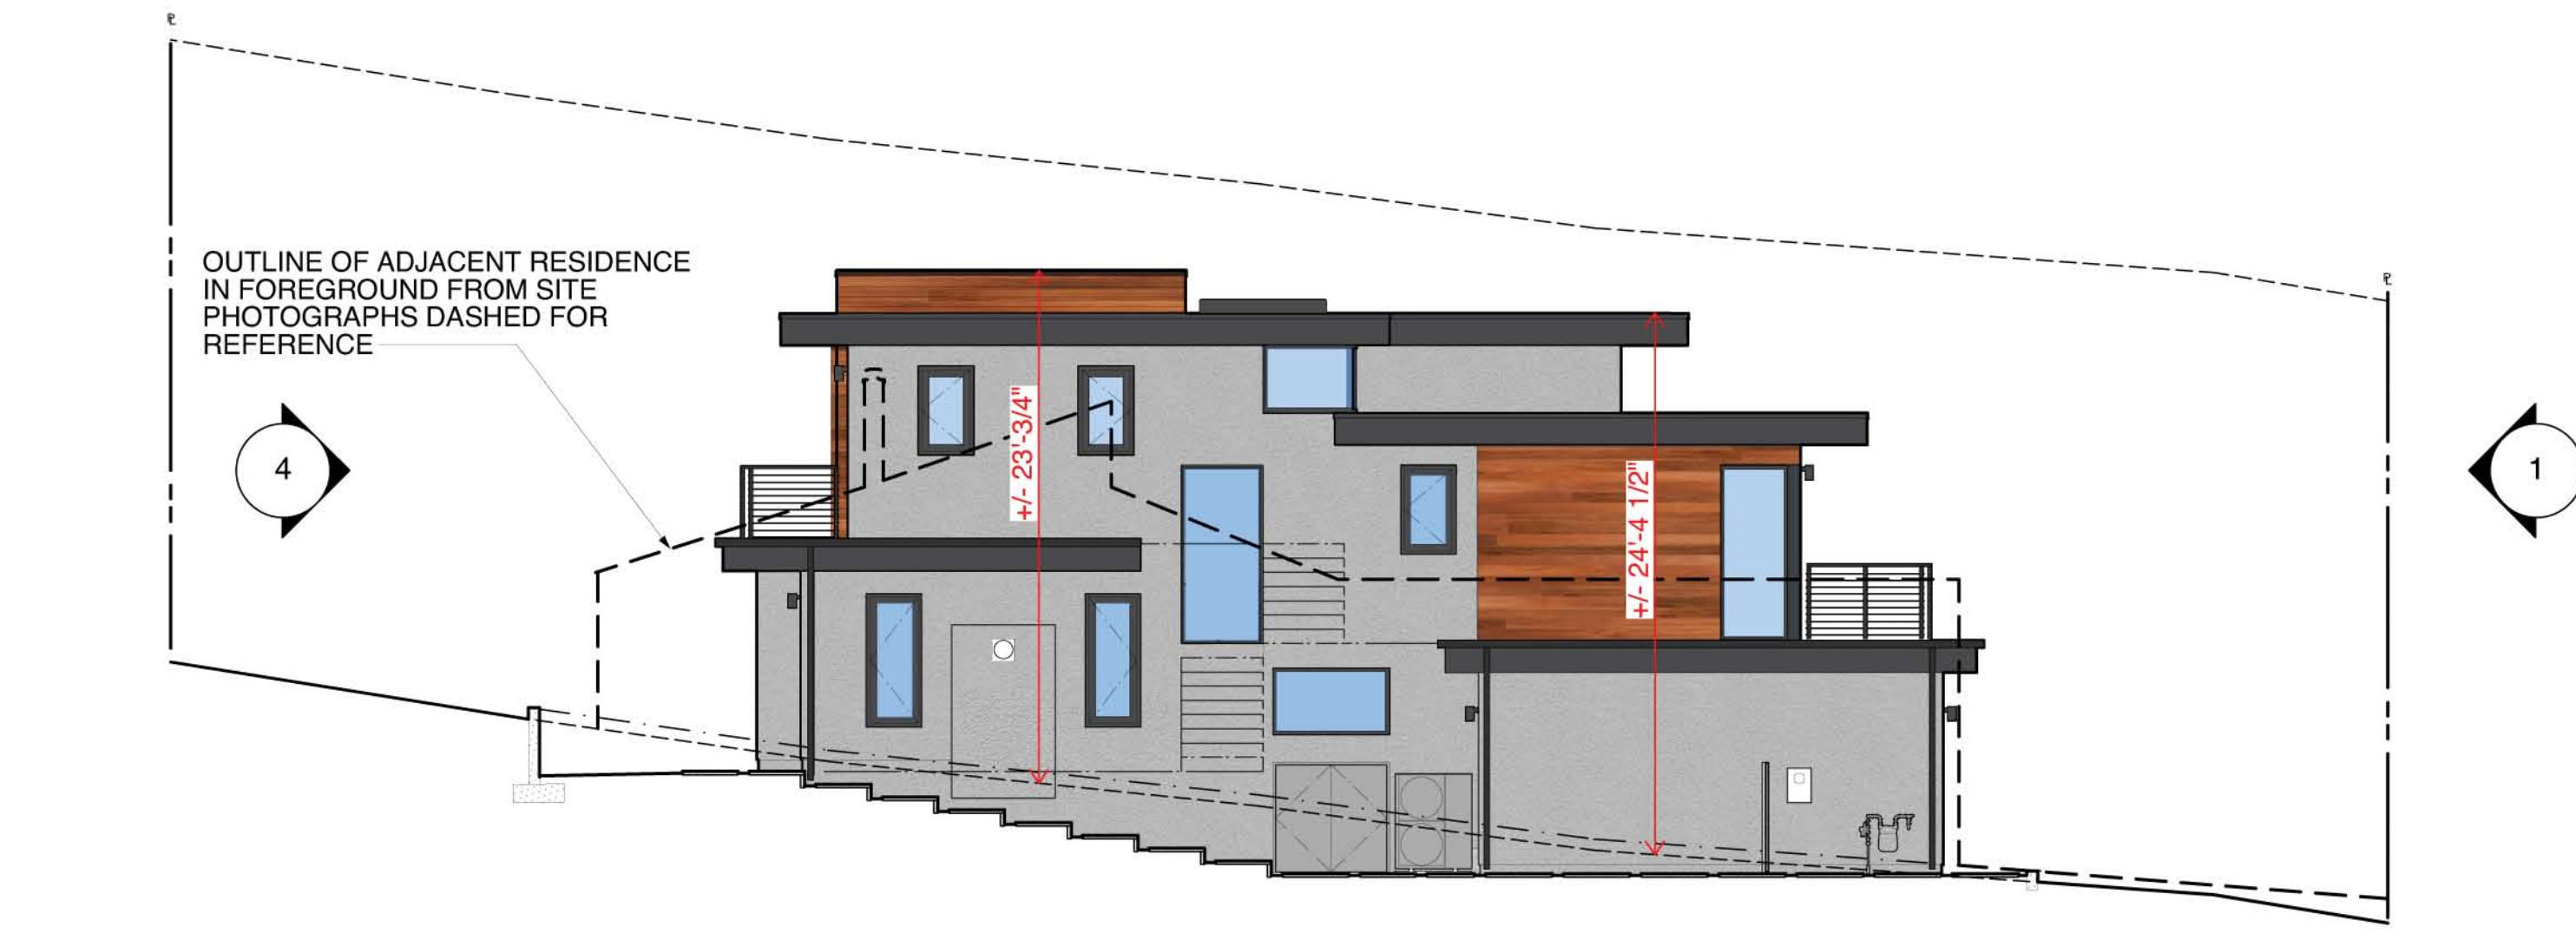

3 PROPOSED EAST ELEVATION 0 1 5 10 20 40 FT

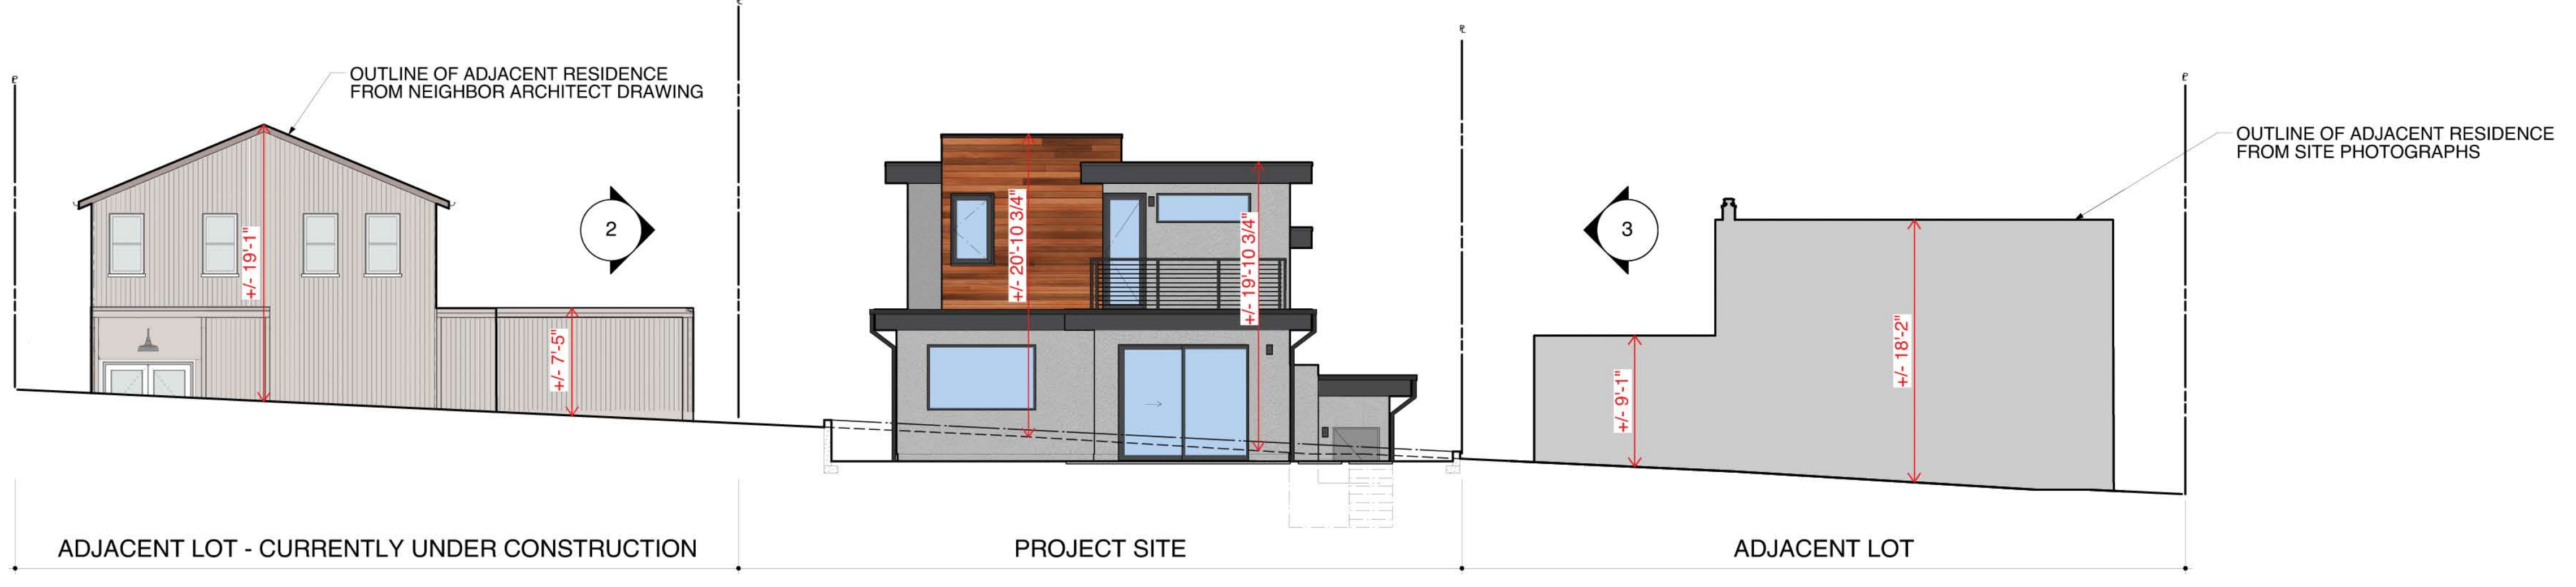

4 PROPOSED SOUTH ELEVATION (REAR YARD ELEVATION) 0 1 5 10 20 40 FT

COUNTY OF SAN MATEO
PLANNING AND BUILDING

NOTICE OF COASTSIDE DESIGN REVIEW

A Design Review application has been filed with the County of San Mateo Planning and Building Department on this property:

Address: 5th Street Montara

Owner's Name: Andrea Monique Festejo

Project Description: New SFR Addition Major Modification

Area (SF): 2,541 SF **Height:** Less than 28 feet

Exterior Surface/Color: Cement Plaster Finish with Wood Siding

Proposed trees to be removed:

Tree Diameter (at 4 ft. height)	Species	Marking by which trees can be identified
<input checked="" type="checkbox"/> None		

Planning Permit Number: PLN 2021-00422

Plans for this project are available for review at the County of San Mateo Planning and Building Department, 455 County Center, Redwood City, CA 94063. All comments or inquiries should be addressed to the Design Review Officer at the address above or by phoning, 650/363-1825. A decision on this proposal will be made no sooner than ten (10) days after the posting of this notice. A public hearing by the County of San Mateo Design Review Committee will be held as indicated below.

Date: October 13, 2022

Time: 2 PM

Agenda Item No.: 2

Hearing Location: Granada Community Services District 504 Avenue Alhambra, 3rd Floor, El Granada **BY VIDEO CONFERENCE ONLY**

L:\GRAPHICS\Publications\Design Review\Design Review Notice - Coastside 12012015_rj.pdf